


PLAN/2023/0645



3-12 High Street

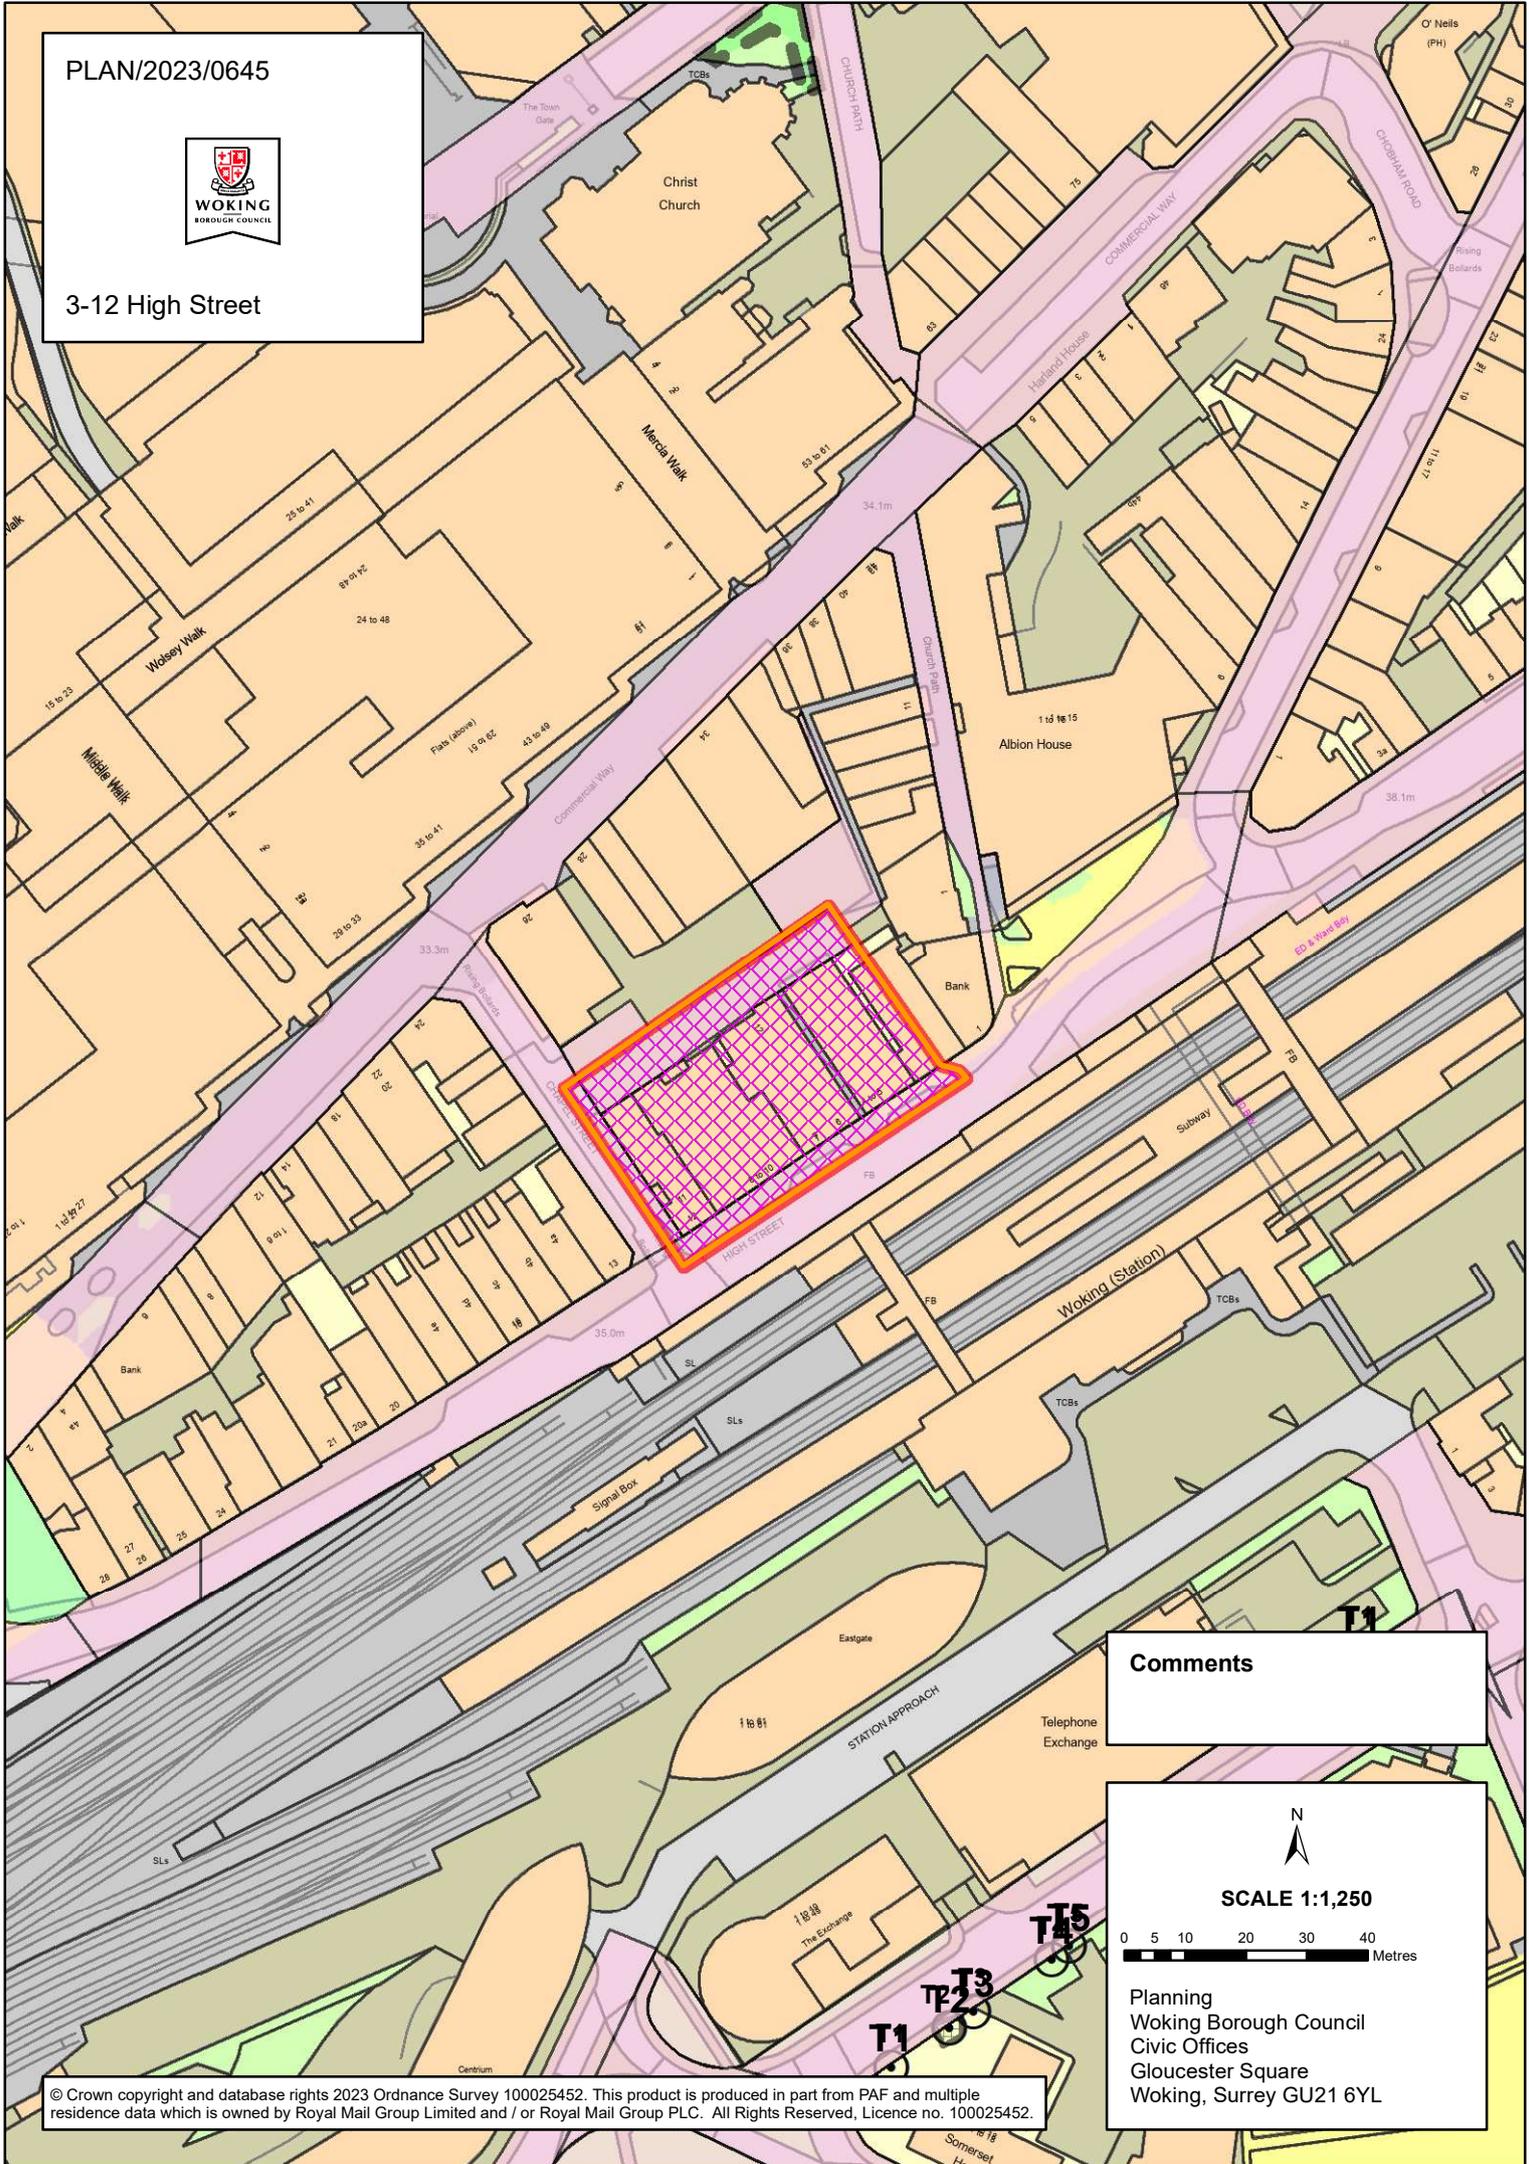

Comments

N
SCALE 1:1,250
0 5 10 20 30 40 Metres

Planning
Woking Borough Council
Civic Offices
Gloucester Square
Woking, Surrey GU21 6YL