


PLAN/2023/0985



McLaren Techology Centre

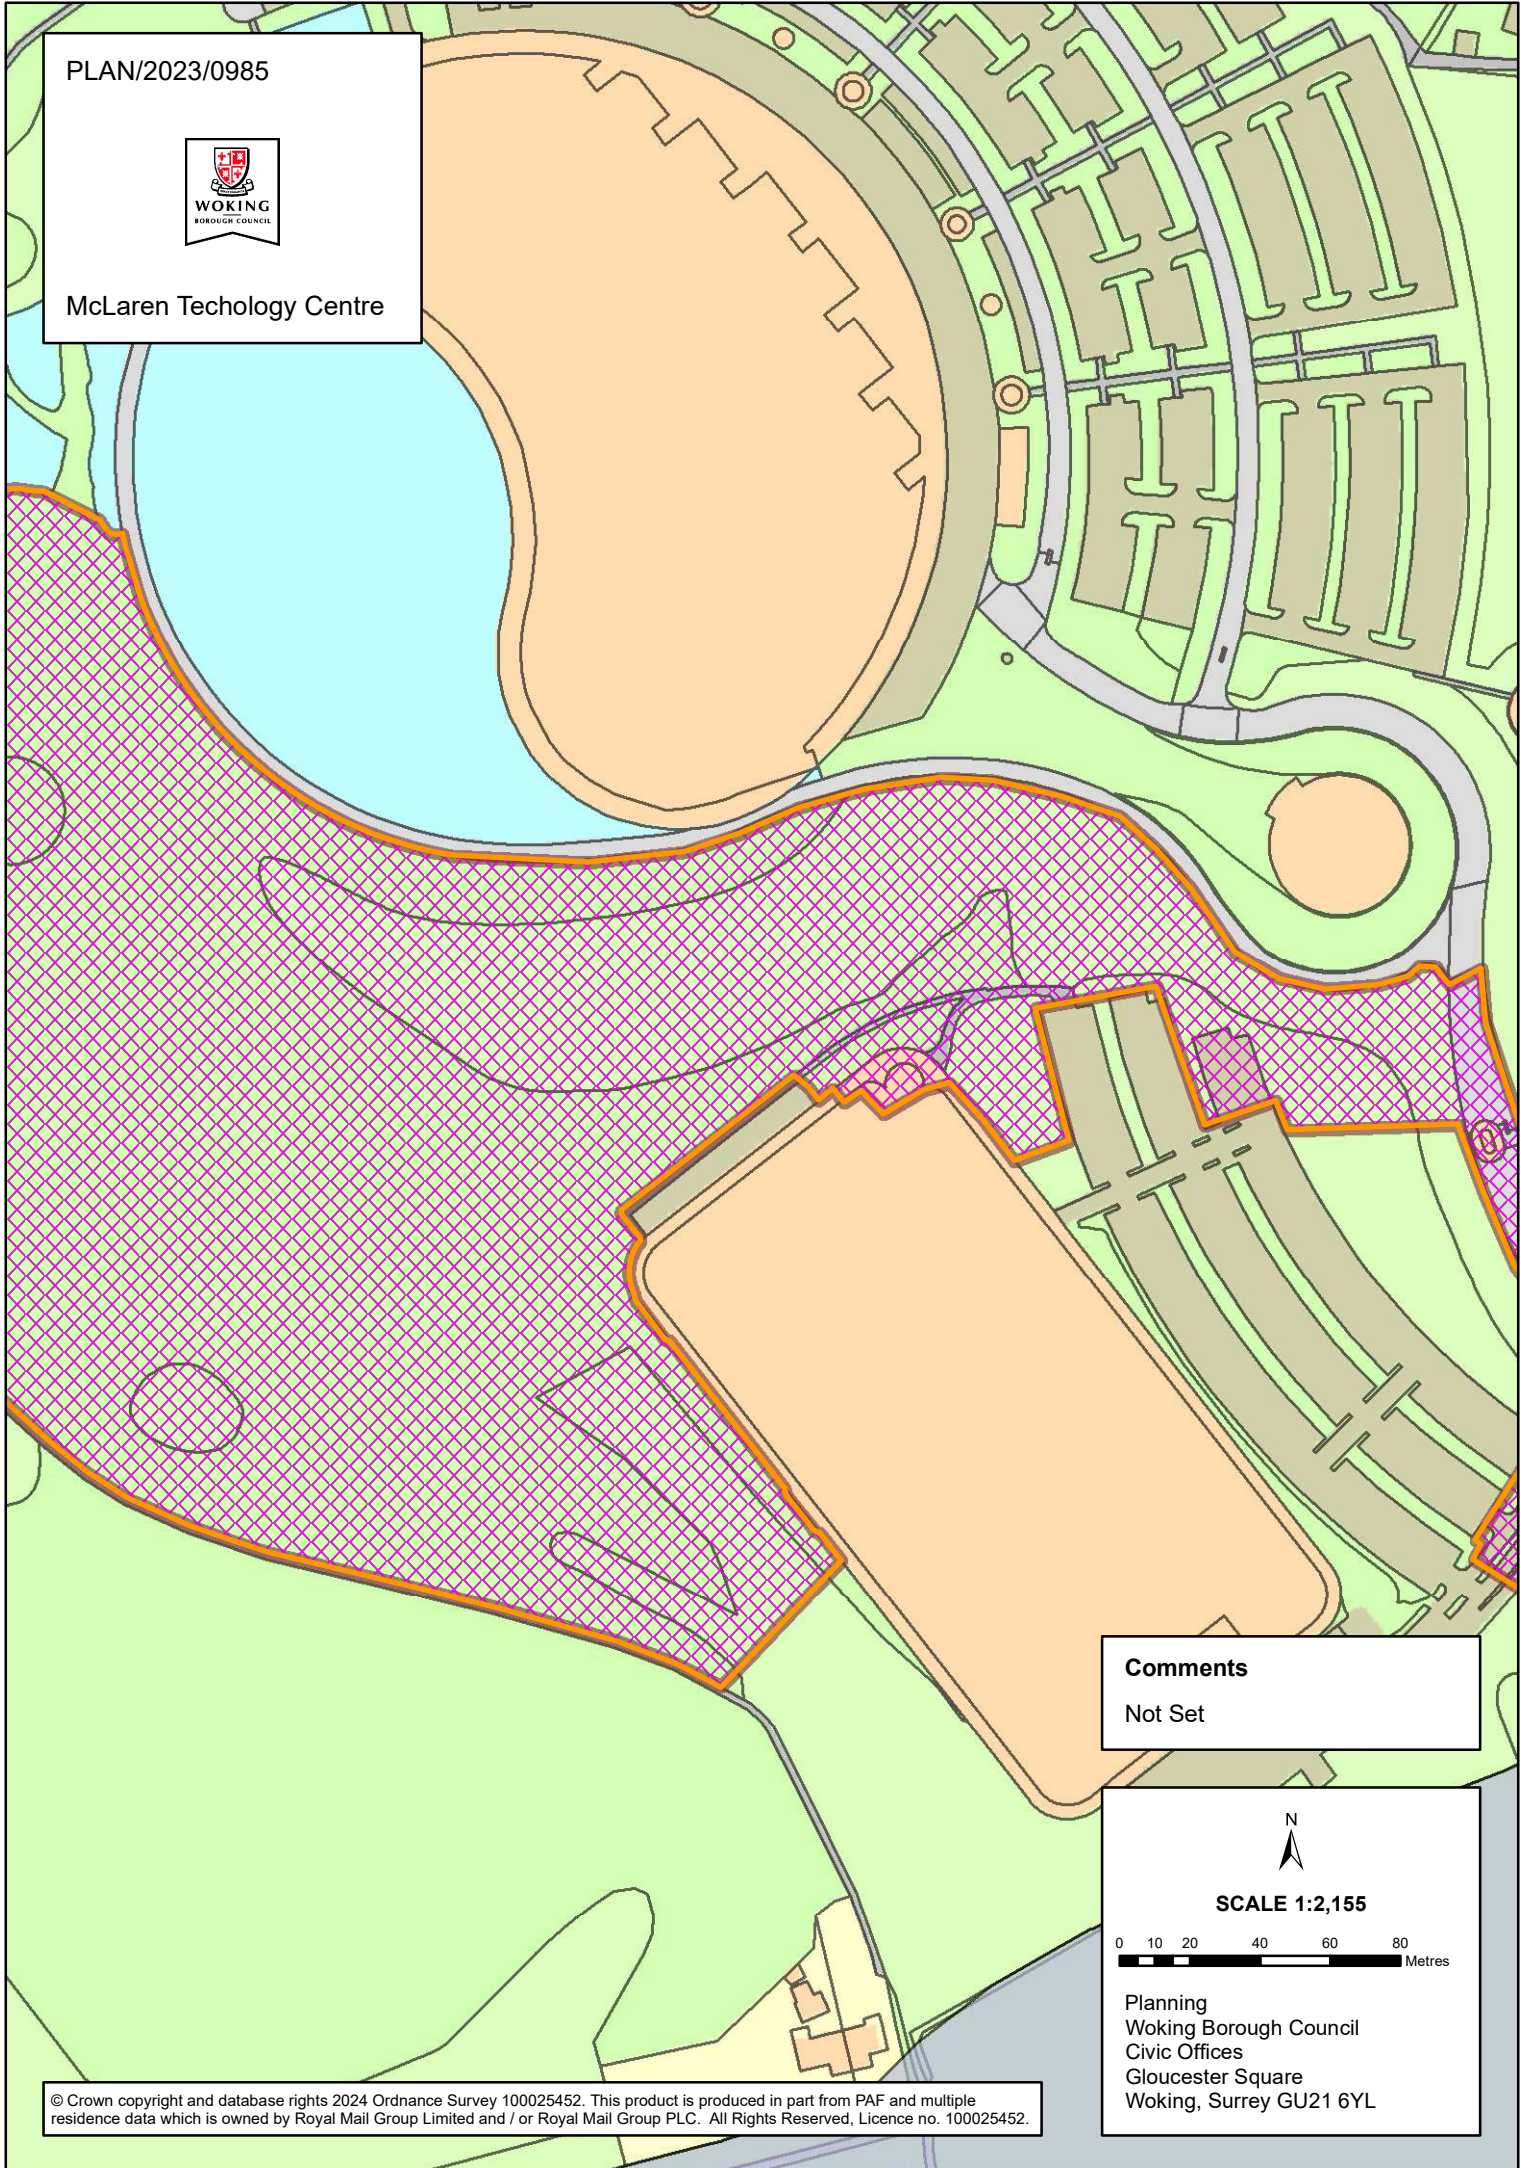

**Comments**  
Not Set

N  
SCALE 1:2,155  
0 10 20 40 60 80 Metres

Planning  
Woking Borough Council  
Civic Offices  
Gloucester Square  
Woking, Surrey GU21 6YL