


PLAN/2021/0754



Land at Victoria Way

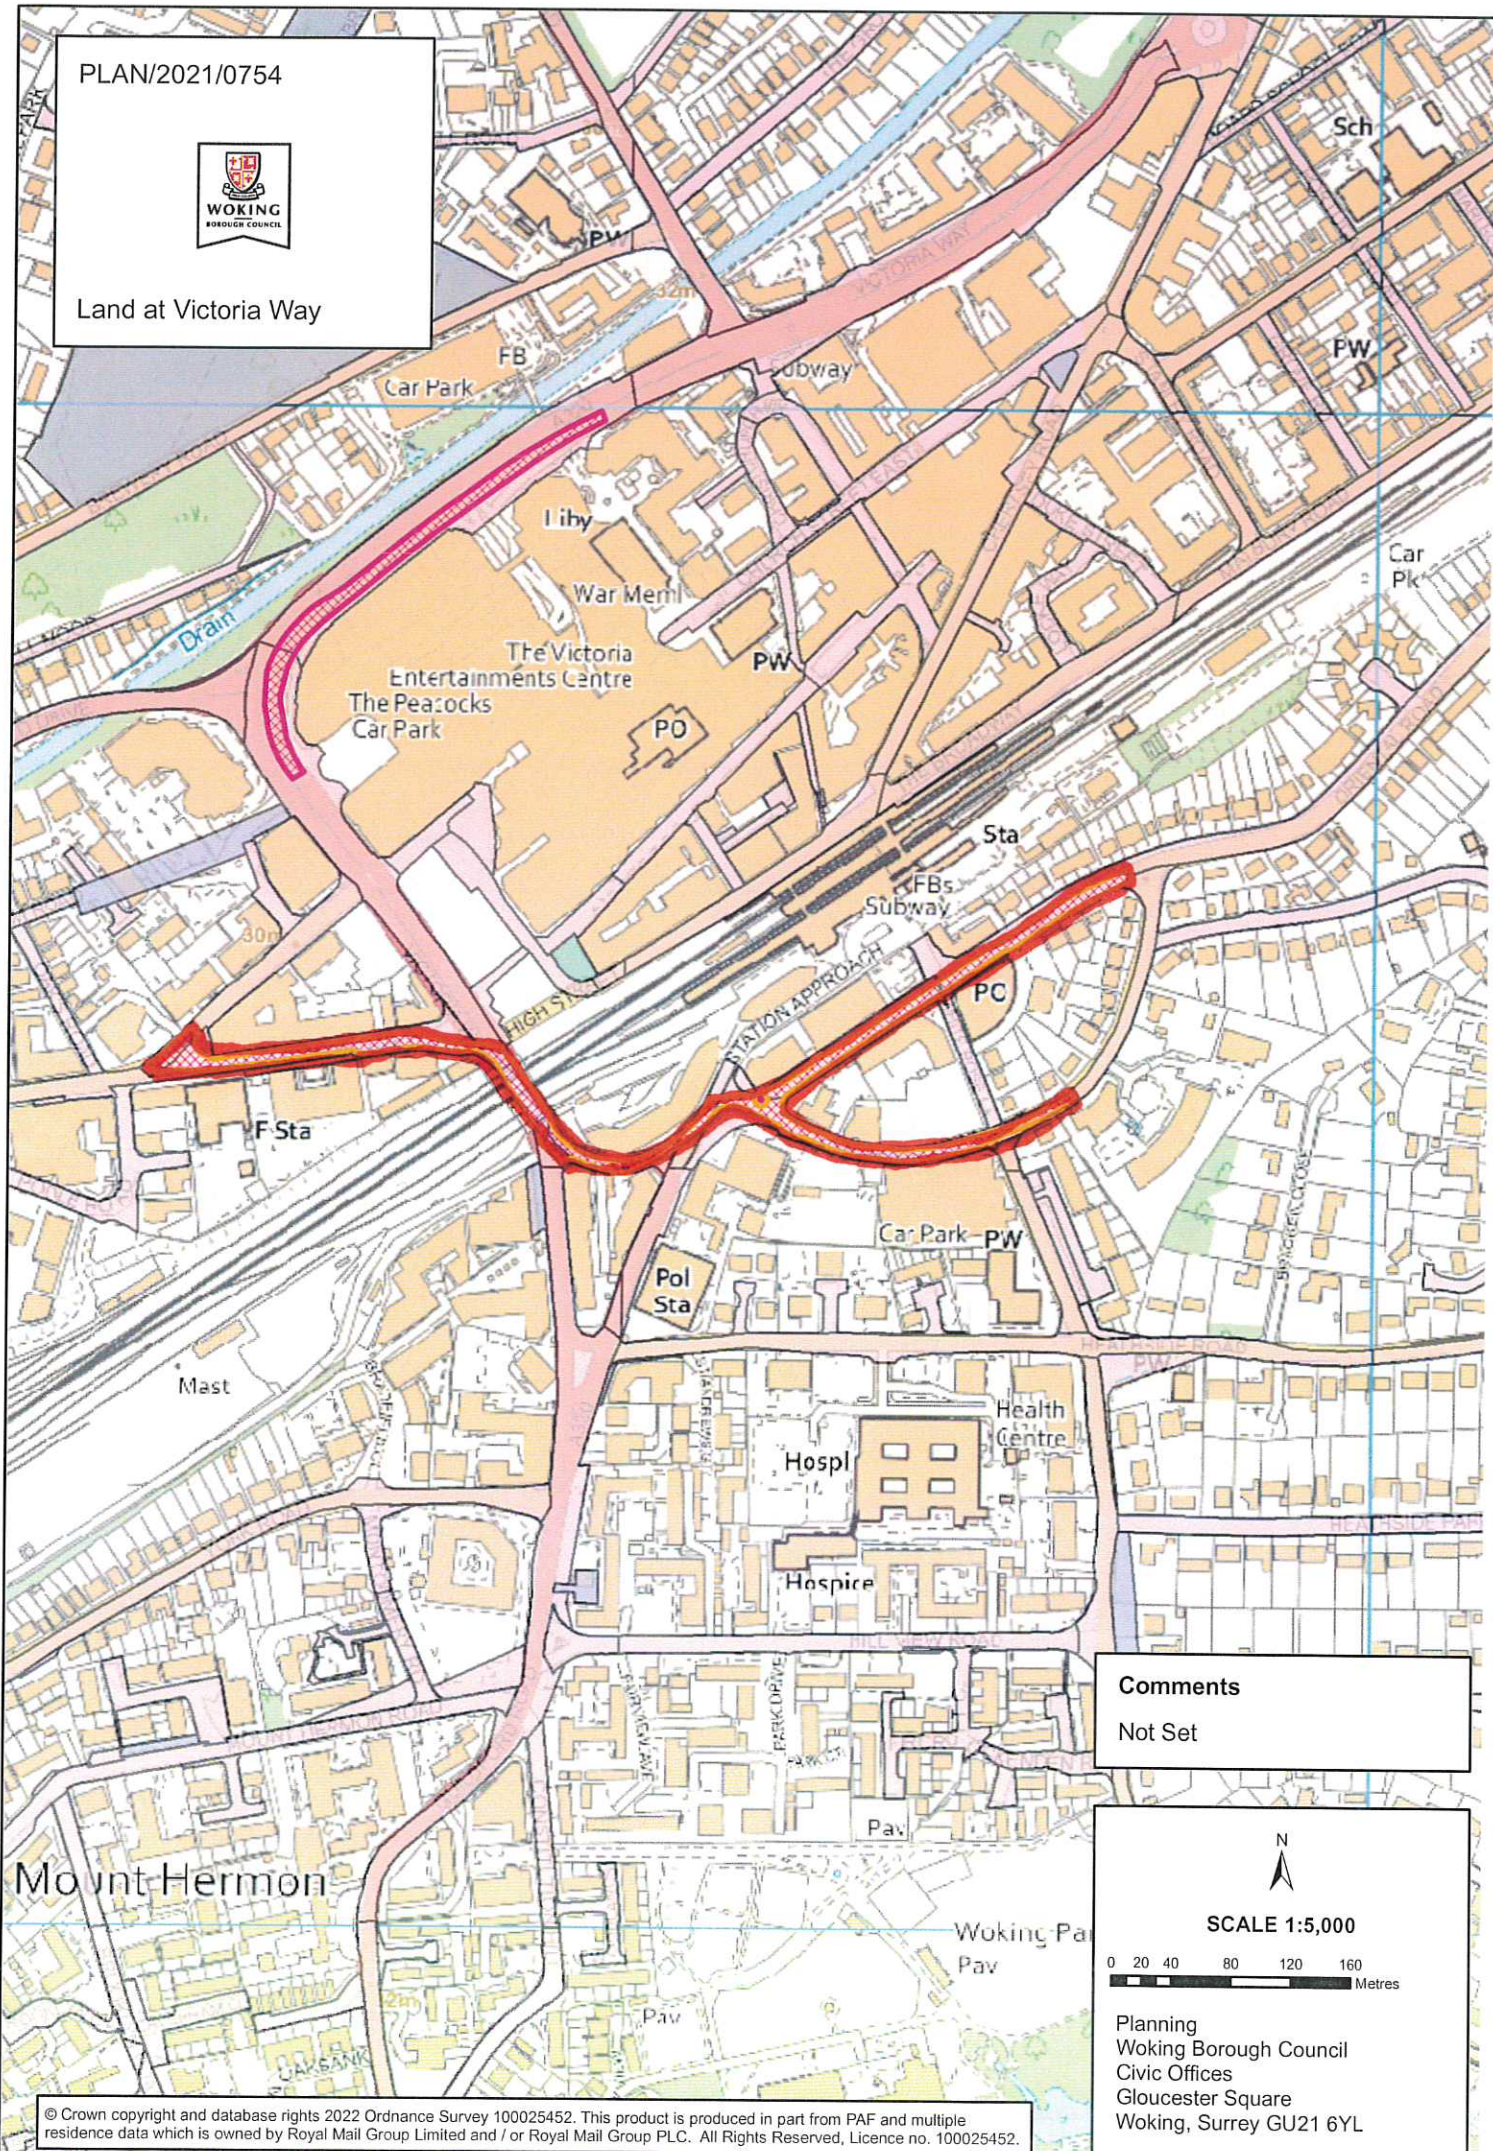

Comments

Not Set



SCALE 1:5,000

0 20 40 80 120 160
Metres

Planning
Woking Borough Council
Civic Offices
Gloucester Square
Woking, Surrey GU21 6YL